


PHASE 1A

Lot & Block No.'s and Dimensions (in meters)

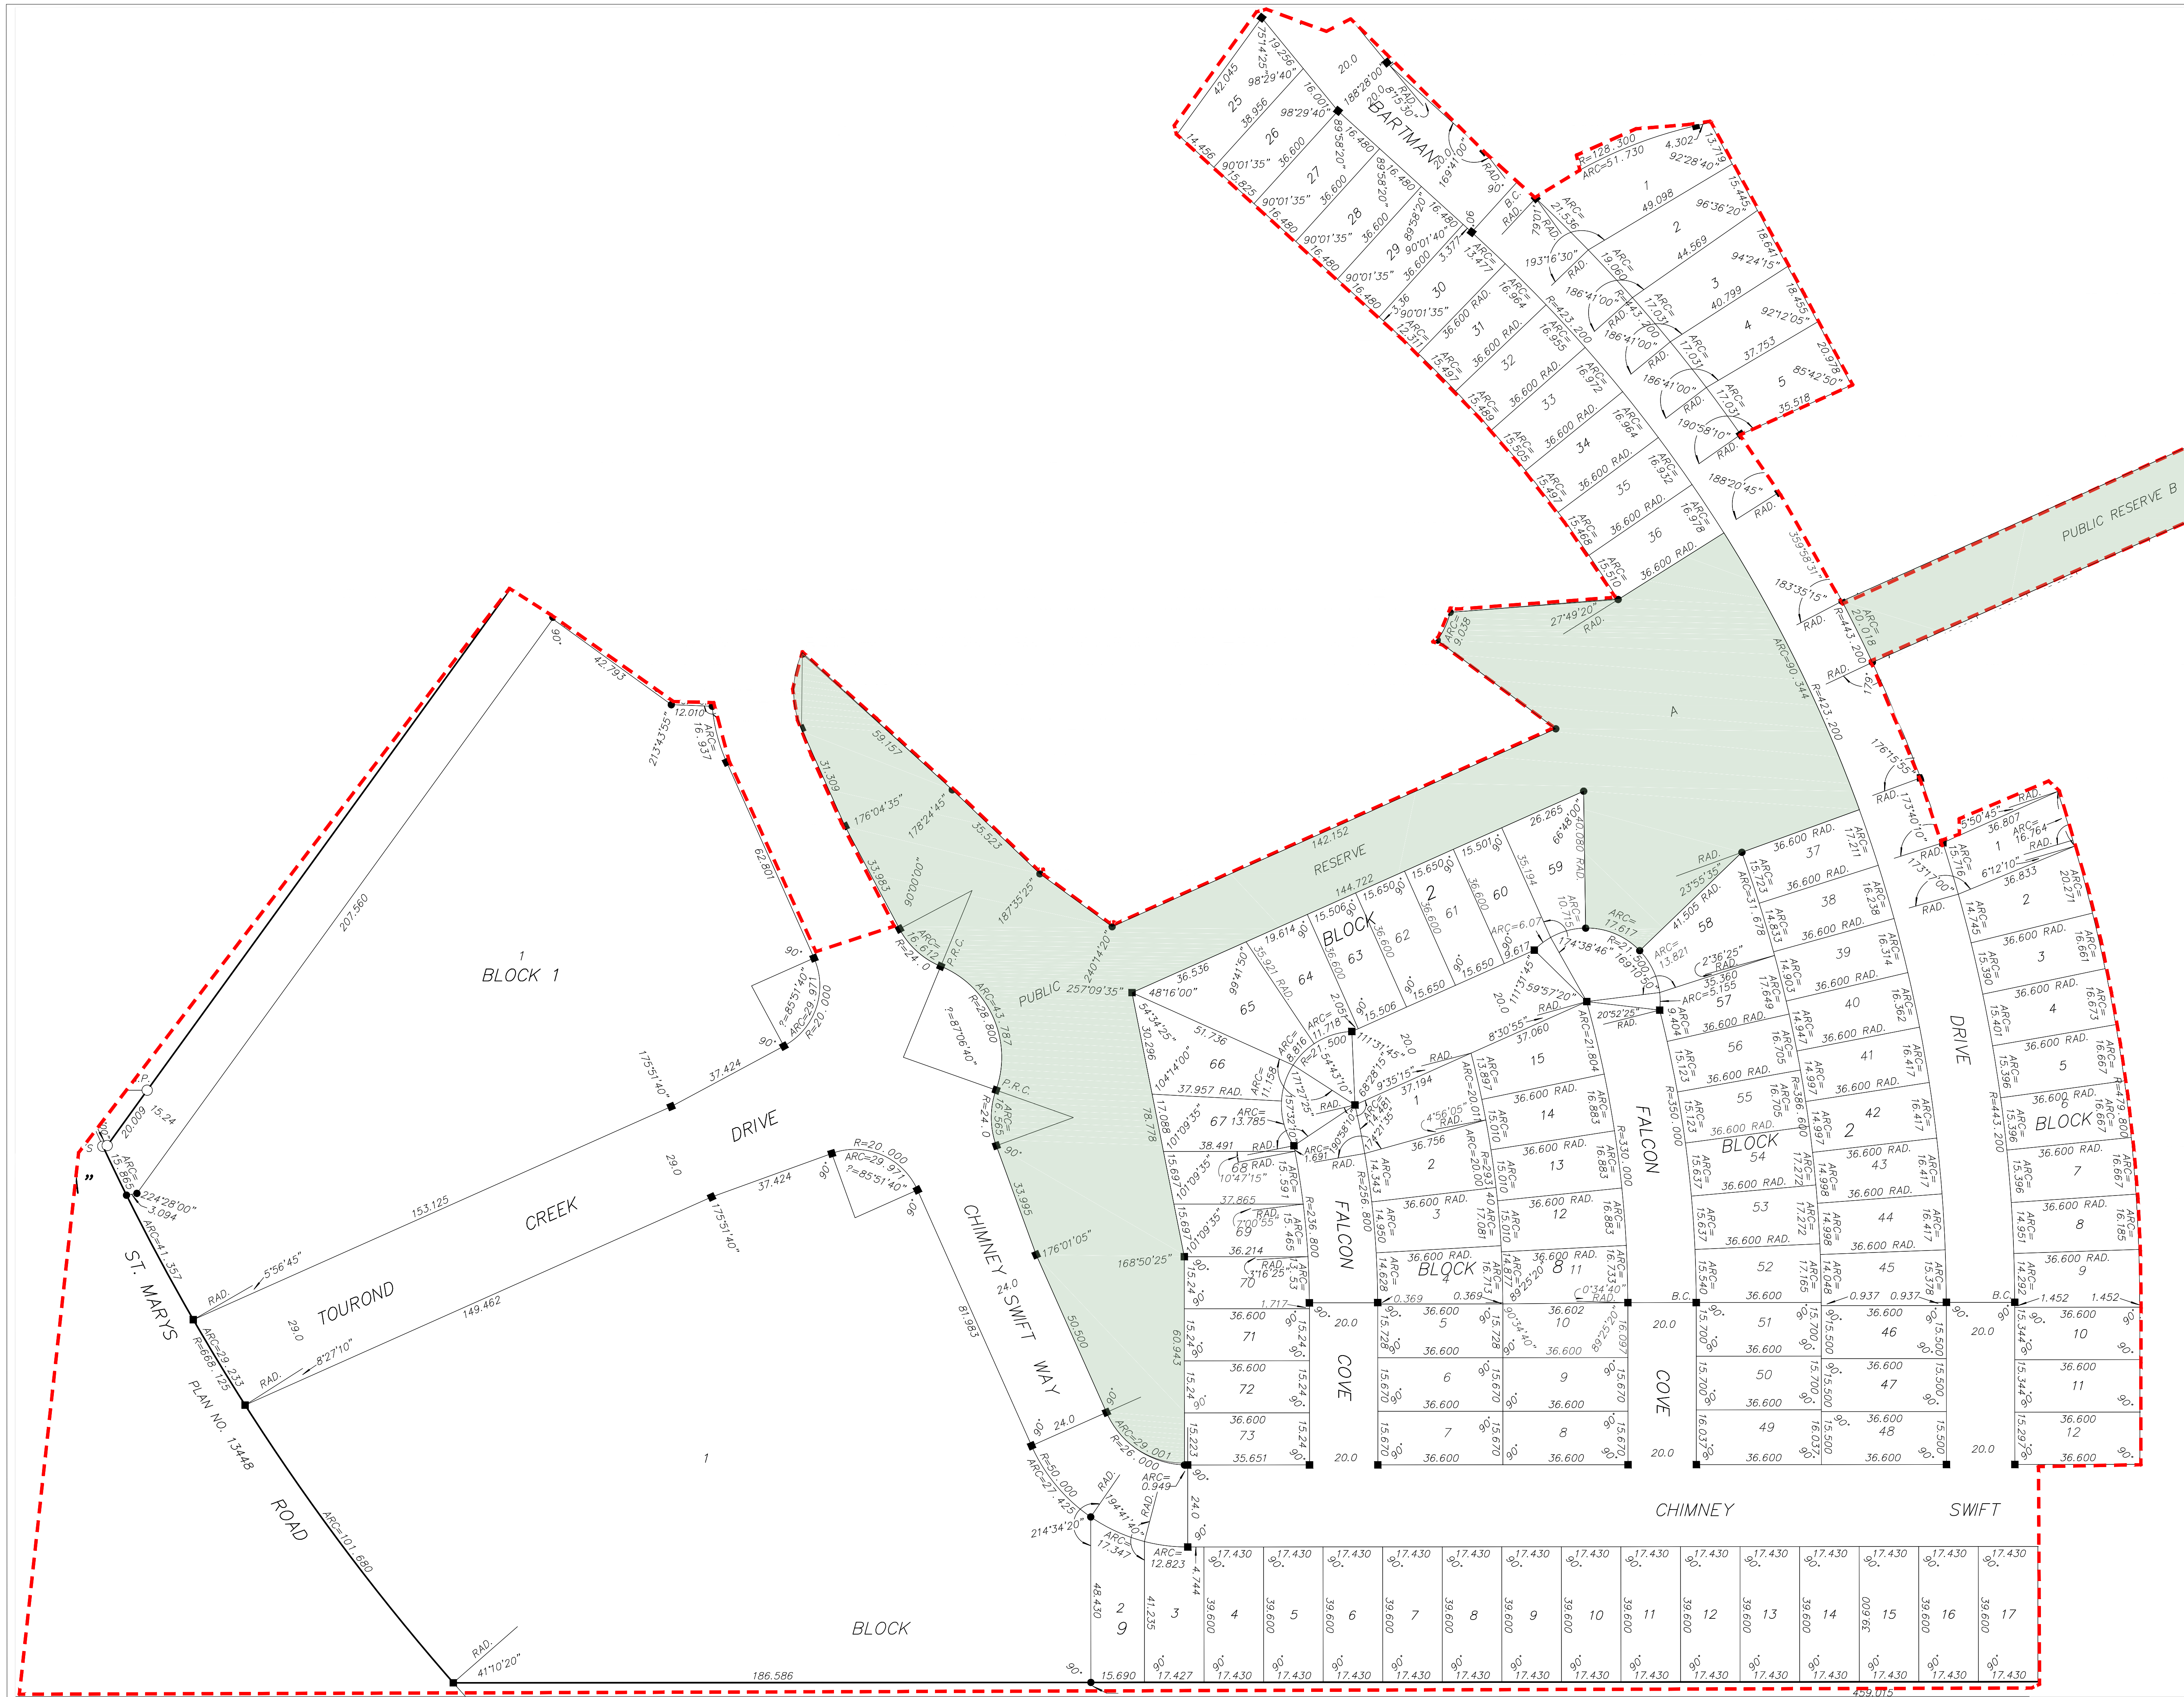

Tourond Creek
ST. ADOLPHE

LOMBARD NORTH GROUP
PLANNERS • LANDSCAPE ARCHITECTS • PROJECT MANAGERS

287 Taché Avenue Winnipeg, MB, Canada, R2H 2A1
T 204 943 3896 F 204 947 5696 E info@lombardnorth.com

CLIENT
--

PROJECT
TOUROND CREEK
ST. ADOLPHE, MANITOBA

SHEET TITLE
PHASE 1A LEGAL PLAN

SCALE 1: 265	SHEET NUMBER 01
DRAWN NM	CHECKED DP